


Q:\18449\Drainage Study\Exhibits\Figure 5 - Existing Local Site Drainage.dwg, 6/2/2006 2:12:38 PM, \\vg\ps1\hp1055c\hp, 1:1

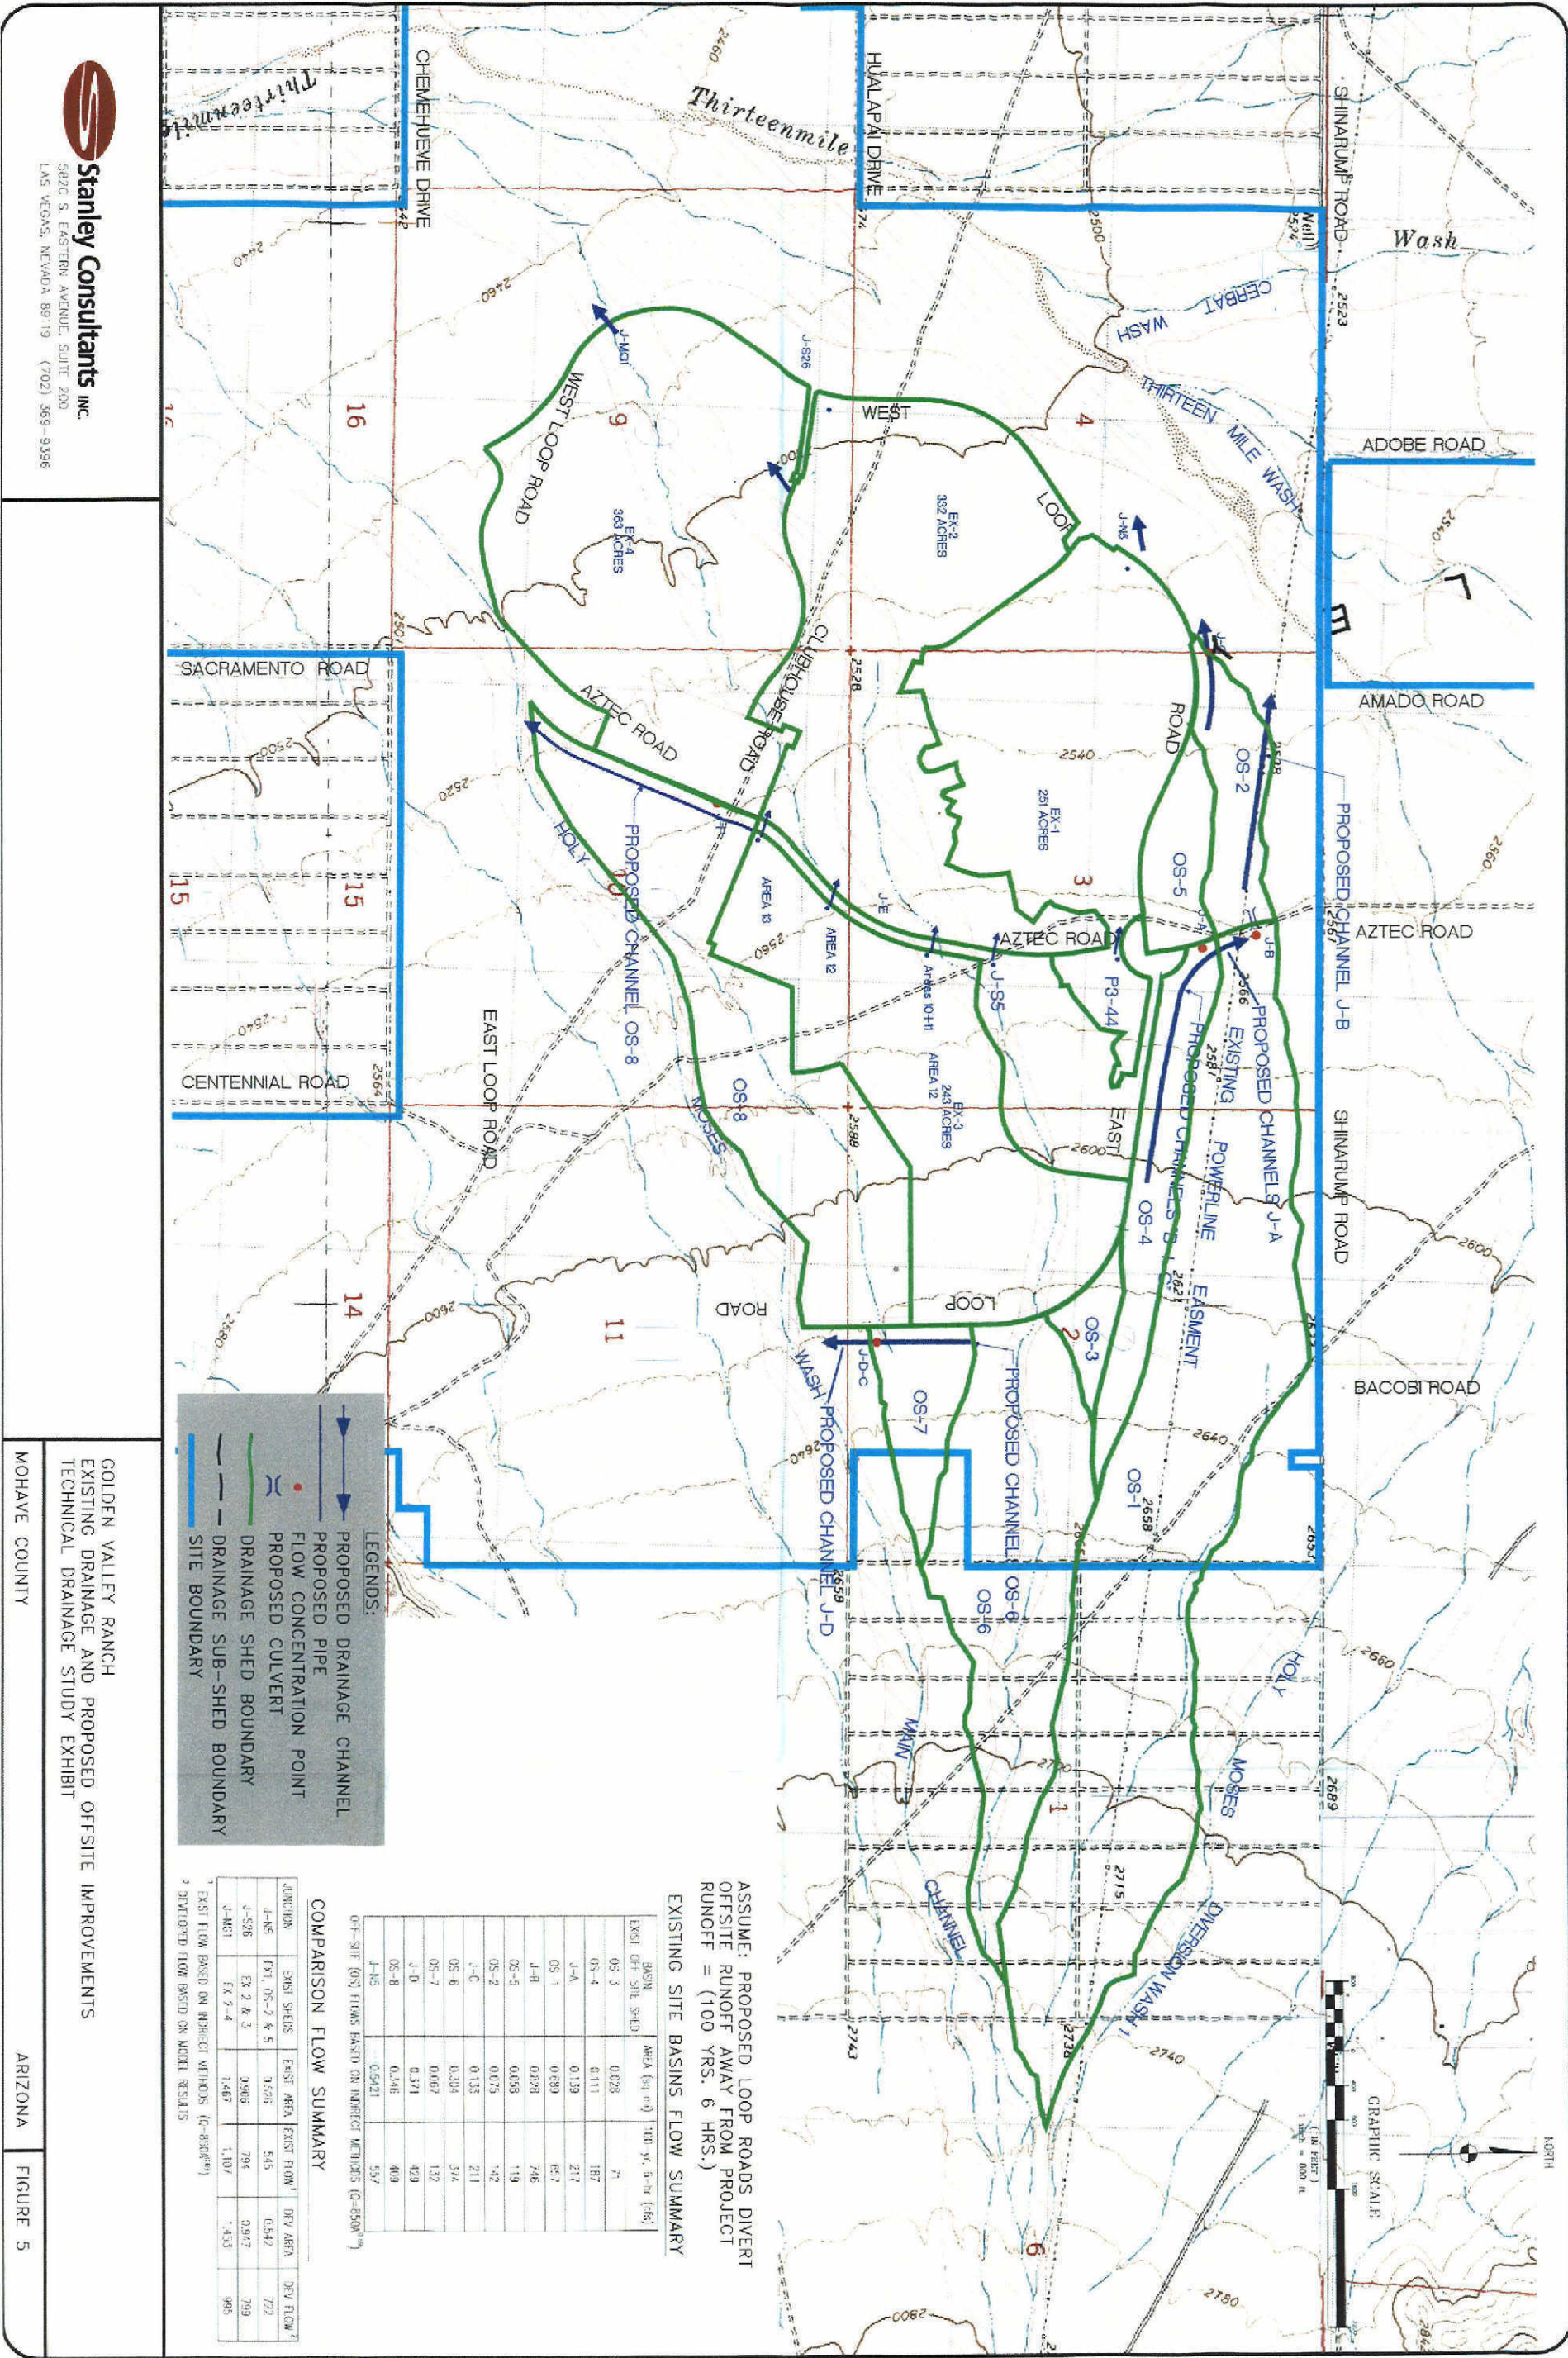

Stanley Consultants INC.
5820 S. EASTERN AVENUE, SUITE 200
LAS VEGAS, NEVADA 89119 (702) 369-9396

GOLDEN VALLEY RANCH
EXISTING DRAINAGE AND PROPOSED OFFSITE IMPROVEMENTS
TECHNICAL DRAINAGE STUDY EXHIBIT

ARIZONA FIGURE 5